




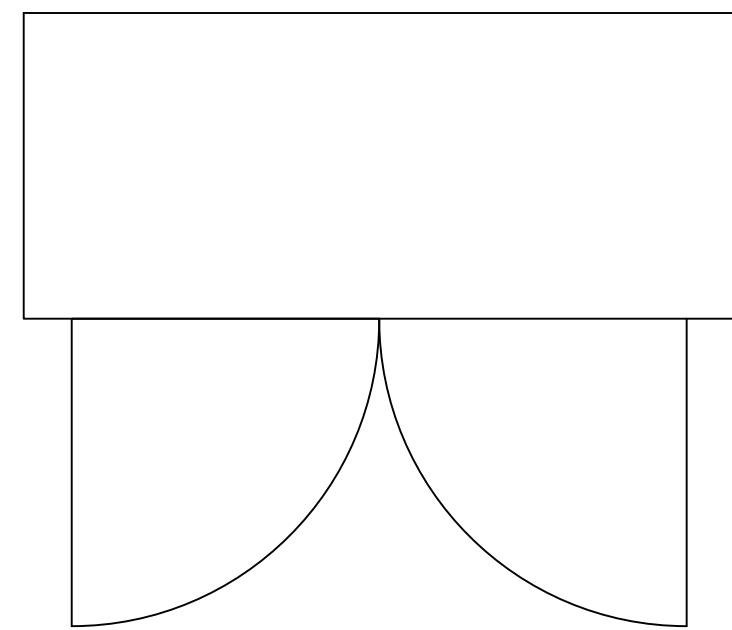



1780mm x 1220mm x 18mm Surface Treated Ply Backboard.

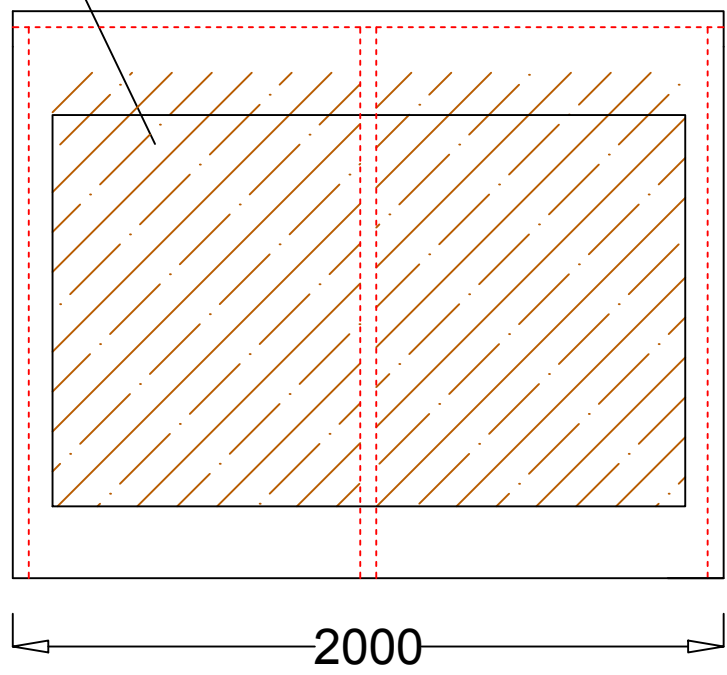


Clear Internal Dimensions - 1990mm x 650mm x 1575mm

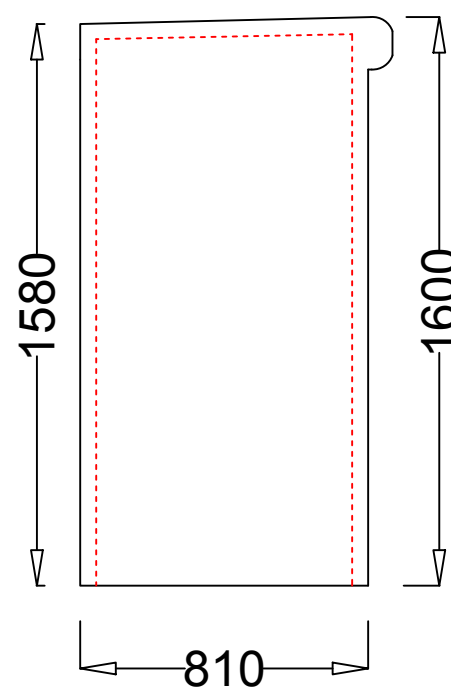


1No. Double door (1730 mm W x 1320mm H Clear Opening)
4No. St/St Hinges
1No. Yale type Lock
2No. Shoot Bolts
1No. Compression Seal

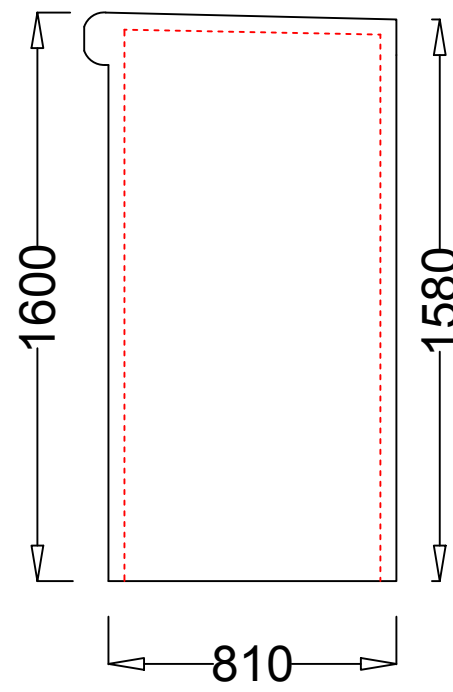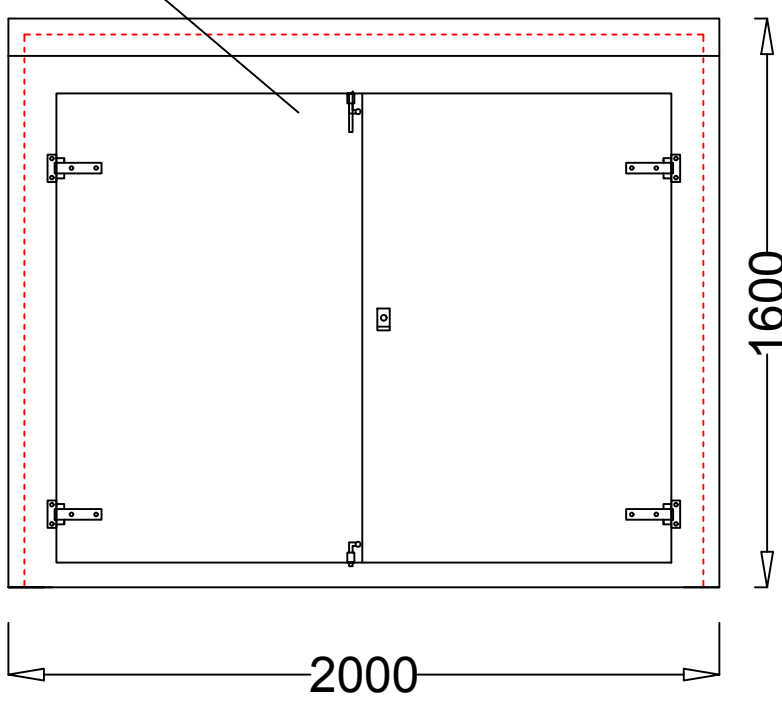




Recommended Base Fixing Detail Plan View

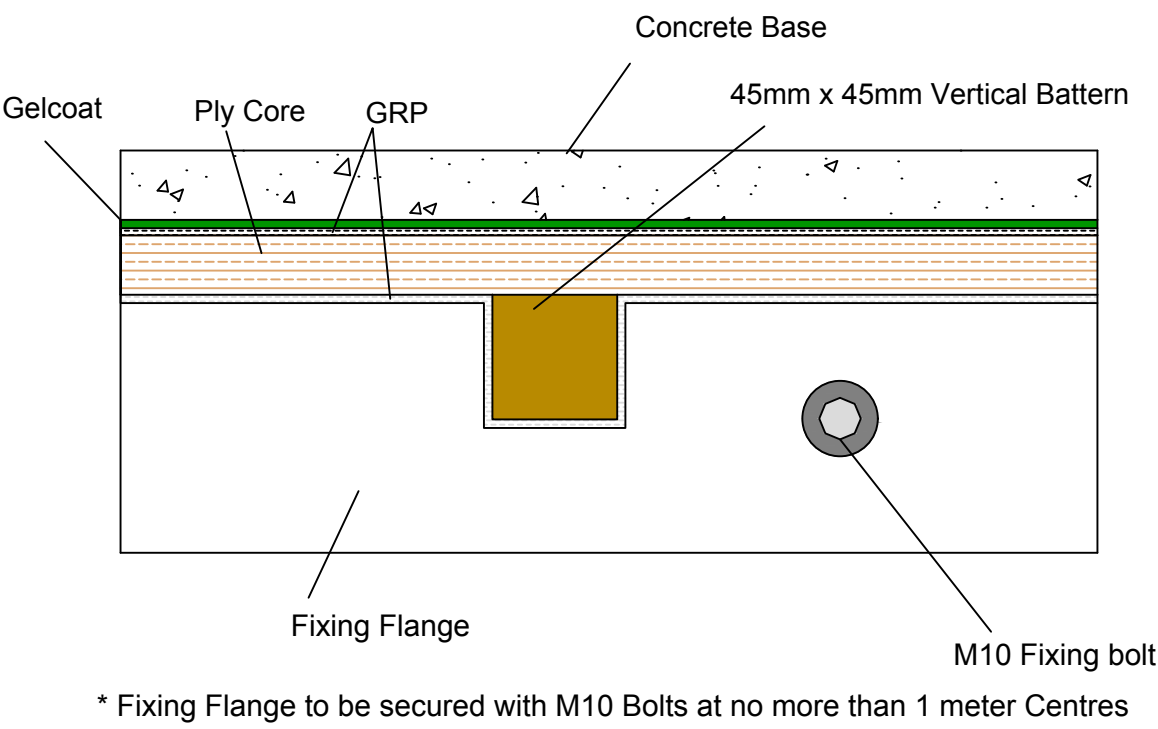

Base Fixing Cross Section

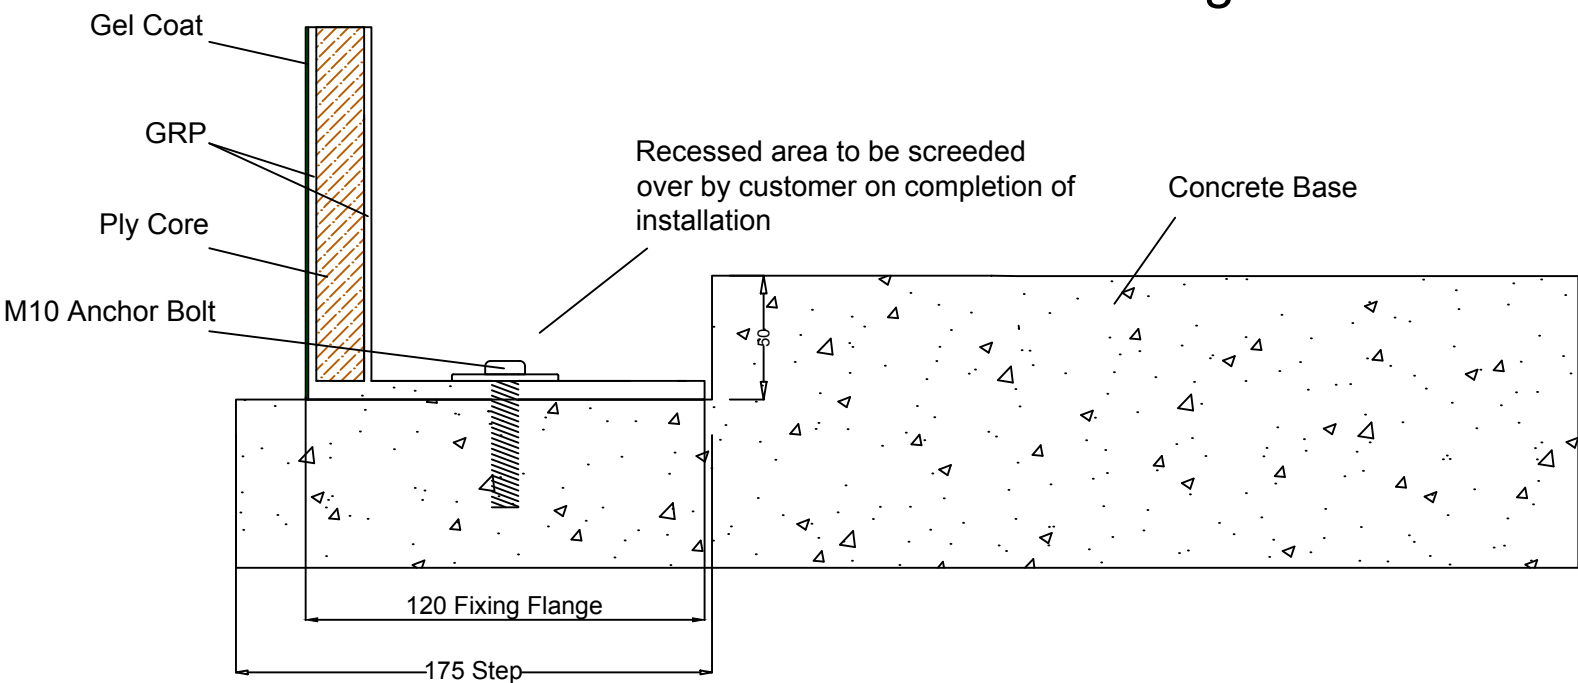

Recommended Stepped Base Detail

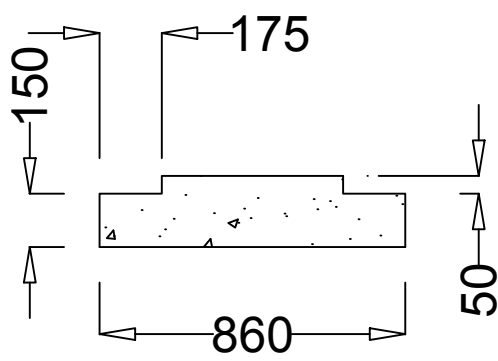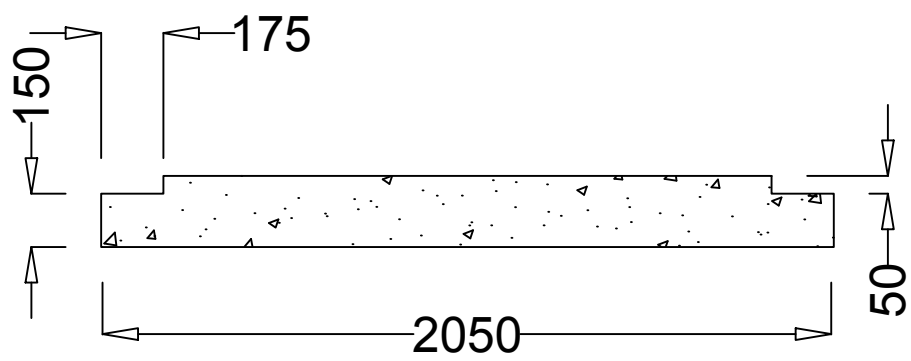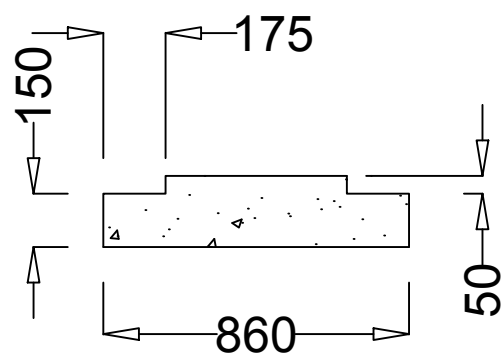

Adept GRP Cabinets Ltd
Tel: 01269 843355
Email: Sales@adeptgrp.co.uk
Unit 1, Burry Port Industrial Estate
Llanelli, Carmarthenshire, SA16 0NN

Company: ADEPT GRP Cabinets Ltd

Contact: Daniel Phillips

Scheme Title: VR12

Drawn:Liam Brown

Date: 22.06.23

Checked:

External Colour - BS or RAL

Approx. Weight = 120KG

"U" Value = 3.0 W/sq.m/degC

Construction: Single skin

Drawing No. VR12