


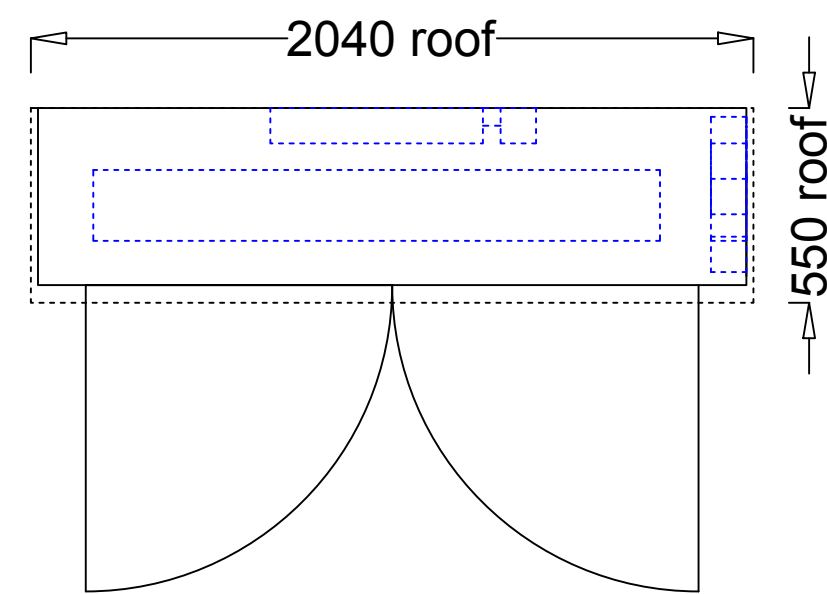


Electrics:-
1No. 6 Way S Phase Dist Board
1No. Twin Socket c/w RCD
1No. 1600mm Twin T8 Light c/w switch
1No. 2ft Tubular Heater c/w guard & stat



Clear Internal Dimensions - 1850mm x 350mm x 2000mm

1No. Double door (1750 mm W x 1750mm H Clear Opening)
4No. St/St Hinges
1No. Yale type Lock
2No. Shoot Bolts
1No. Compression Seal

18mm Surface Treated Ply Backboard.

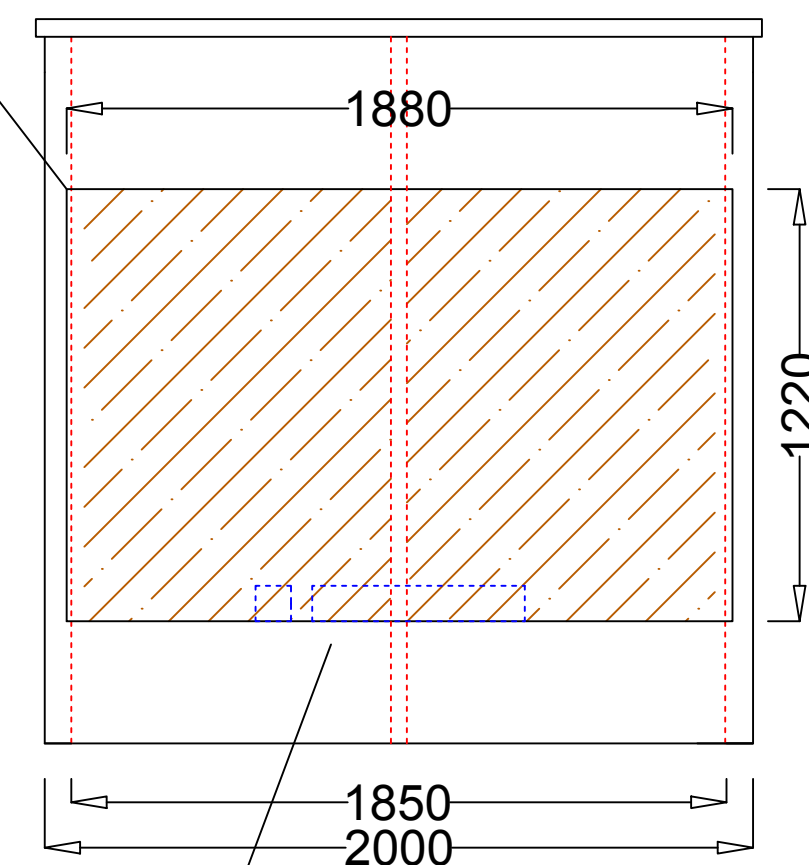


1No. 2ft Tubular Heater c/w guard & stat

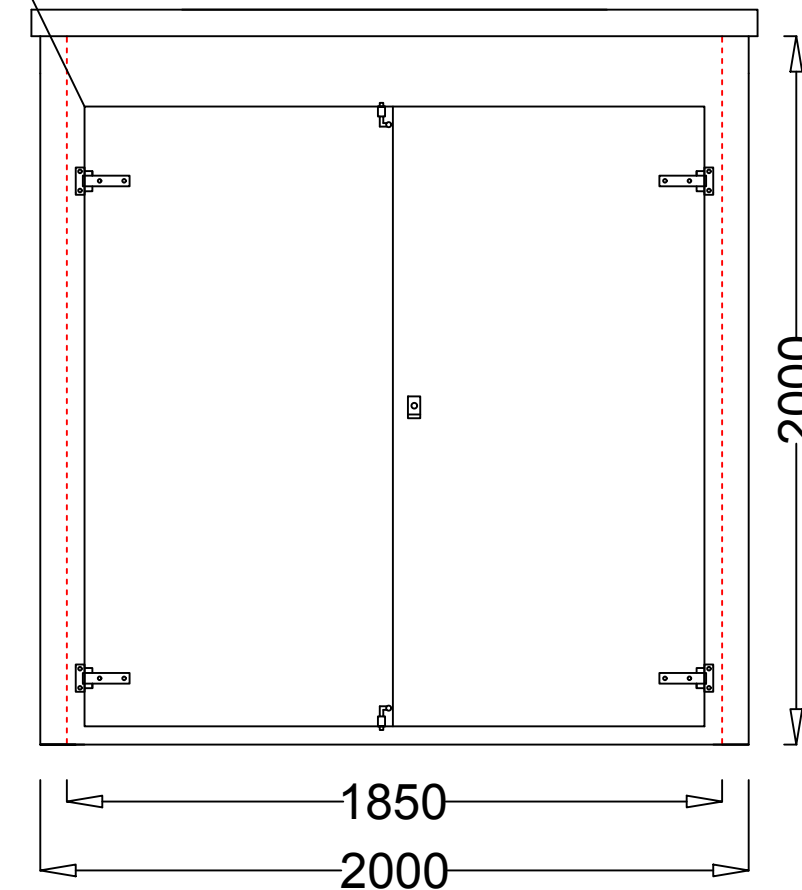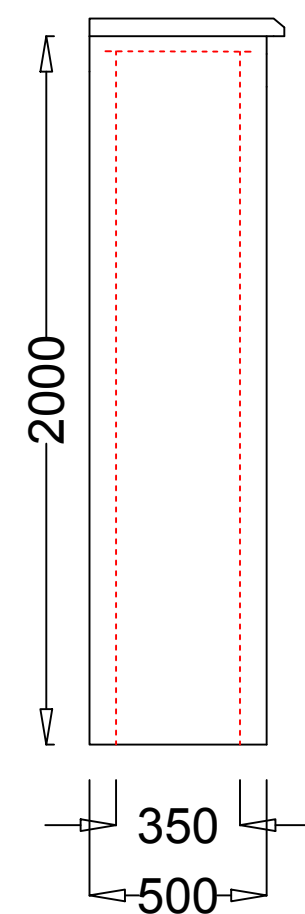




1No. 6 Way S Phase Dist Board

1No. Light Switch


1No. Twin Socket c/w RCD

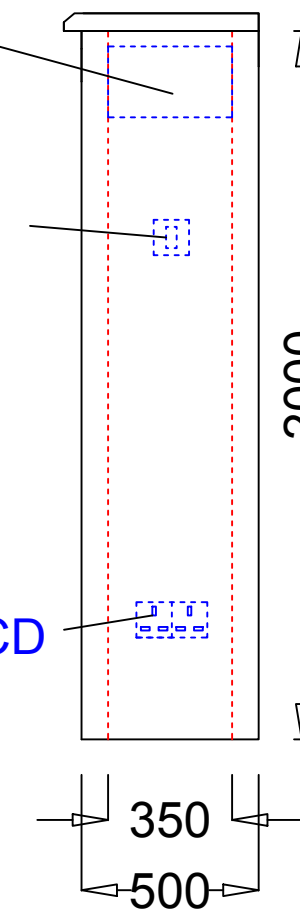

Recommended Stepped Base Detail

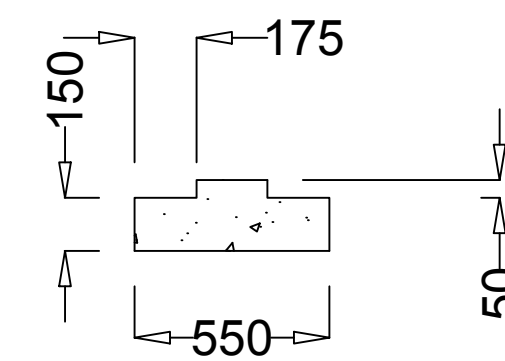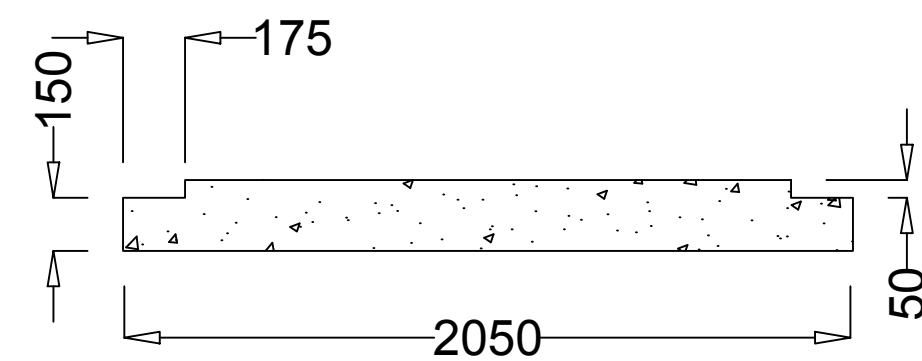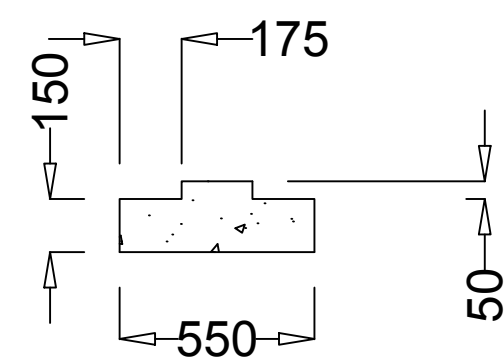


Recommended Base Fixing Detail Plan View

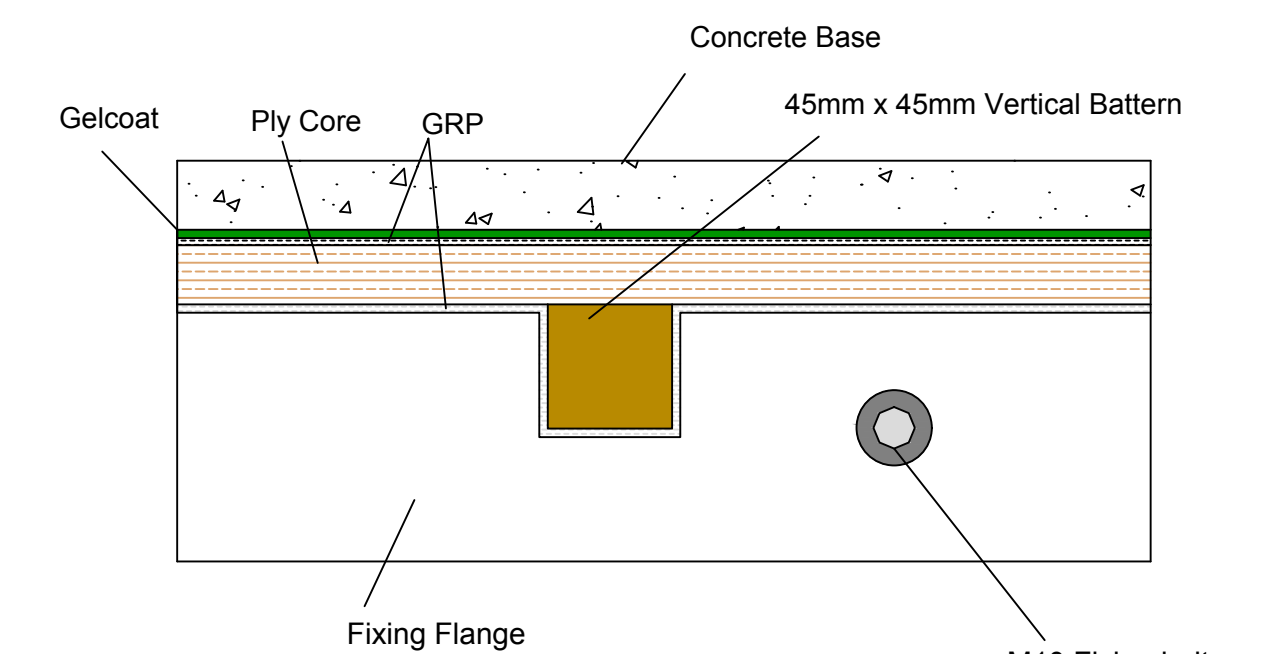

* Fixing Flange to be secured with M10 Bolts at no more than 1 meter Centres

Base Fixing Cross Section

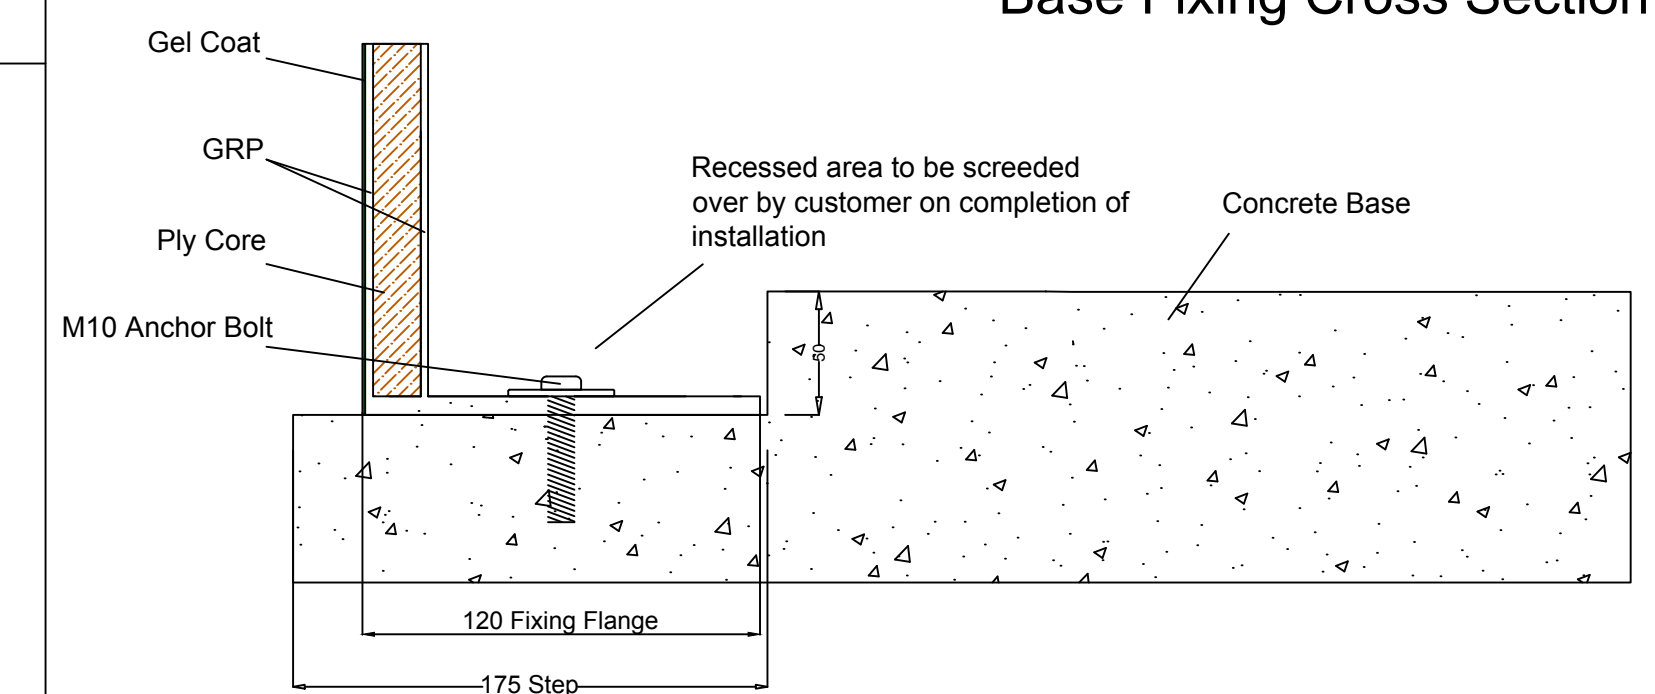

Adept GRP Cabinets Ltd

Tel: 01269 843355
Email: Sales@adeptgrp.co.uk
Unit 1, Burry Port Industrial Estate
Llanelli, Carmarthenshire, SA16 0NN

Company: ADEPT GRP Cabinets Ltd

Contact: Daniel Phillips

Scheme Title: VR13-E

Drawn:Liam Brown

Date: 22.06.23

Checked:

External Colour - BS or RAL

Approx. Weight = 200KG

"U" Value = 2.2 W/sq.m/degC

Wall Construction: 12mm Ply Core & 50mm x 50mm Battens
Roof Construction: 12mm Ply Core & 50mm x 50mm Battens
Battens positioned at no more than 1m centres.

Drawing No. VR13-E