

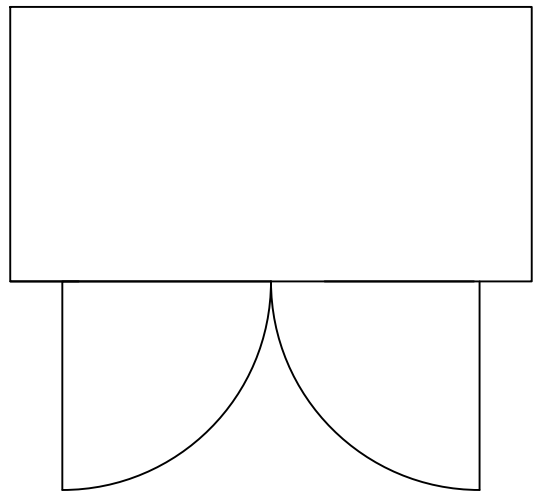
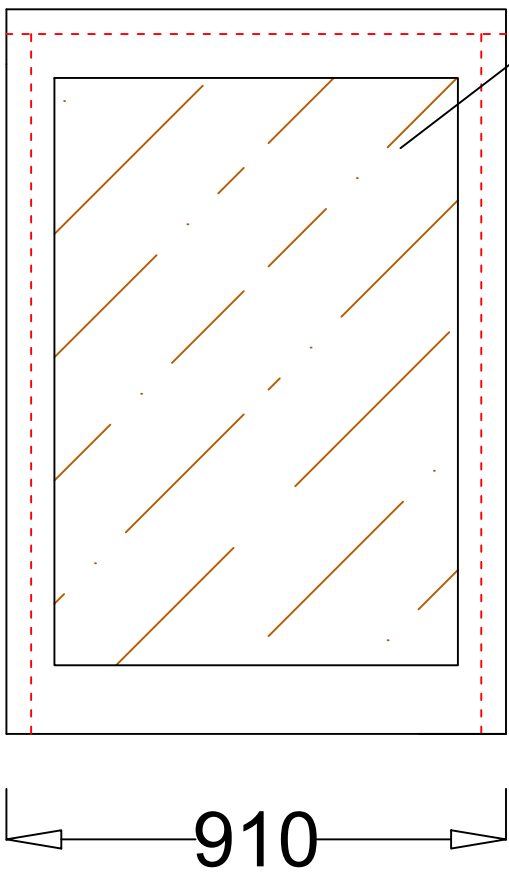
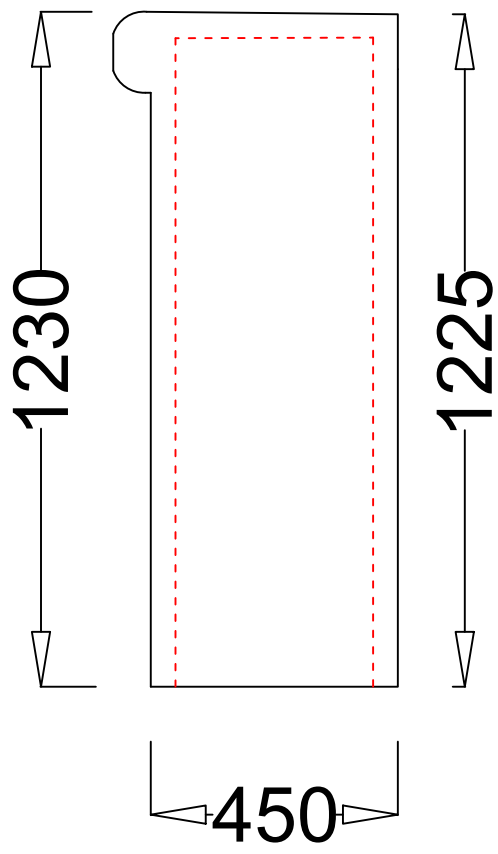


760mm x 1020mm x 18mm Surface Treated Ply Backboard.

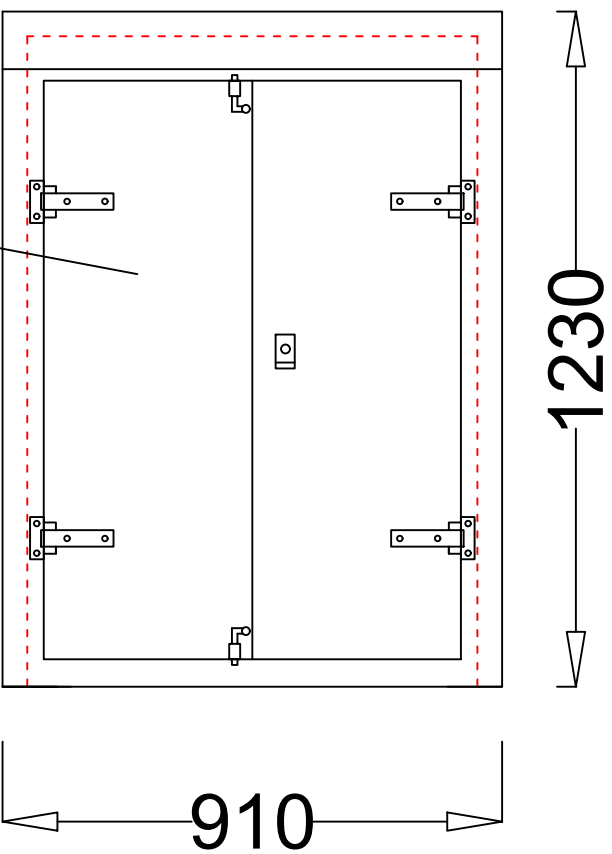


- 1No. Double door (760 mm W x 1050mm H Clear Opening)
- 4No. St/St Hinges
- 1No. Yale type Lock
- 2No. Shoot Bolts
- 1No. Compression Seal

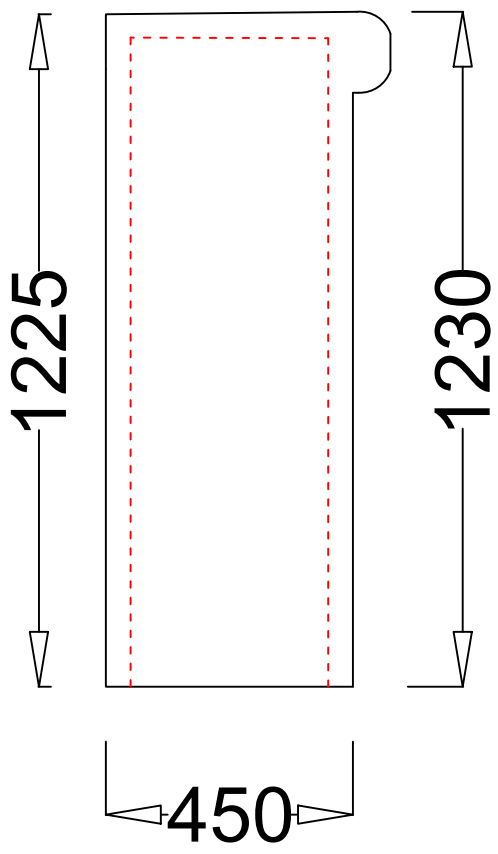

Clear Internal Dimensions - 900mm x 360mm x 1200mm






Recommended Base Fixing Detail Plan View

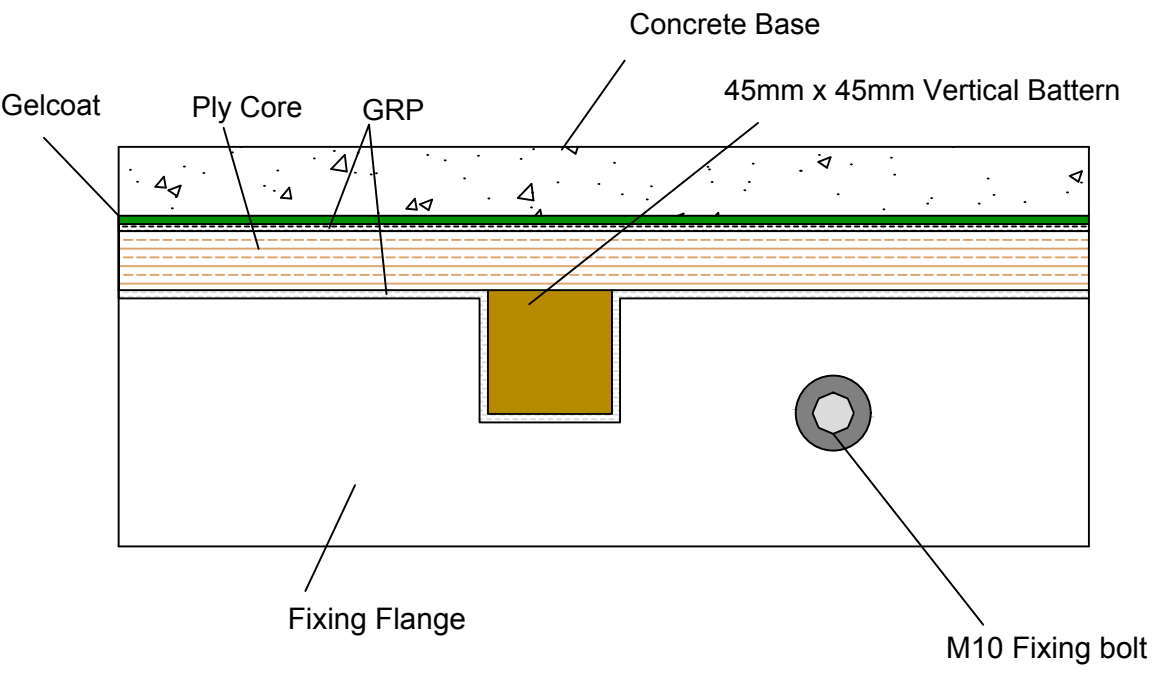


* Fixing Flange to be secured with M10 Bolts at no more than 1 meter Centres

Recommended Stepped Base Detail

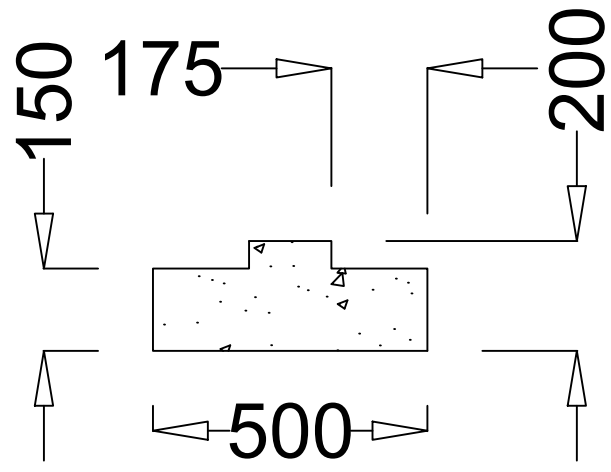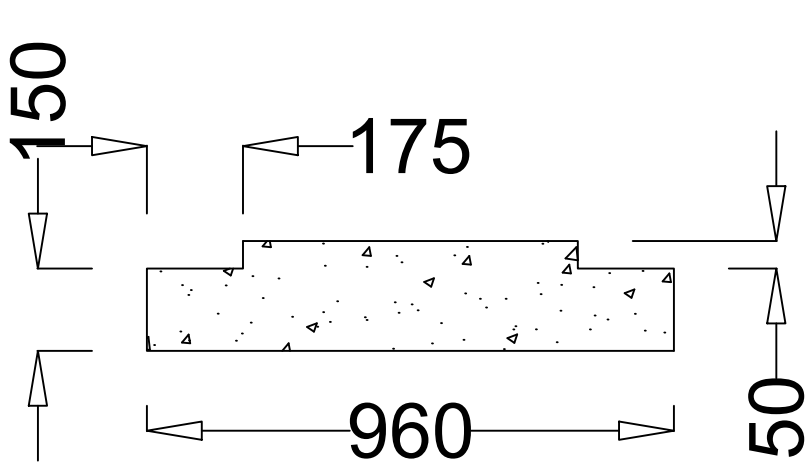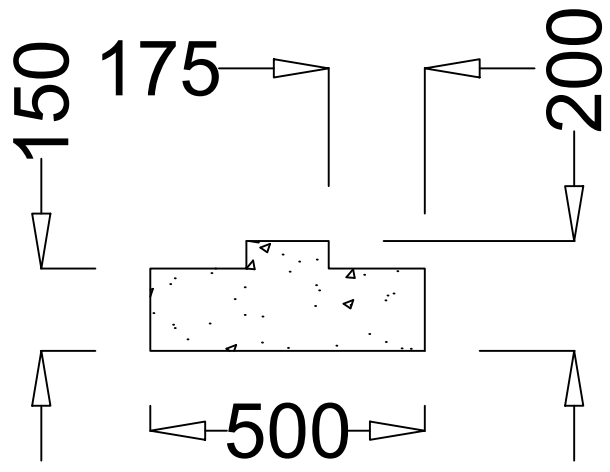

Base Fixing Cross Section

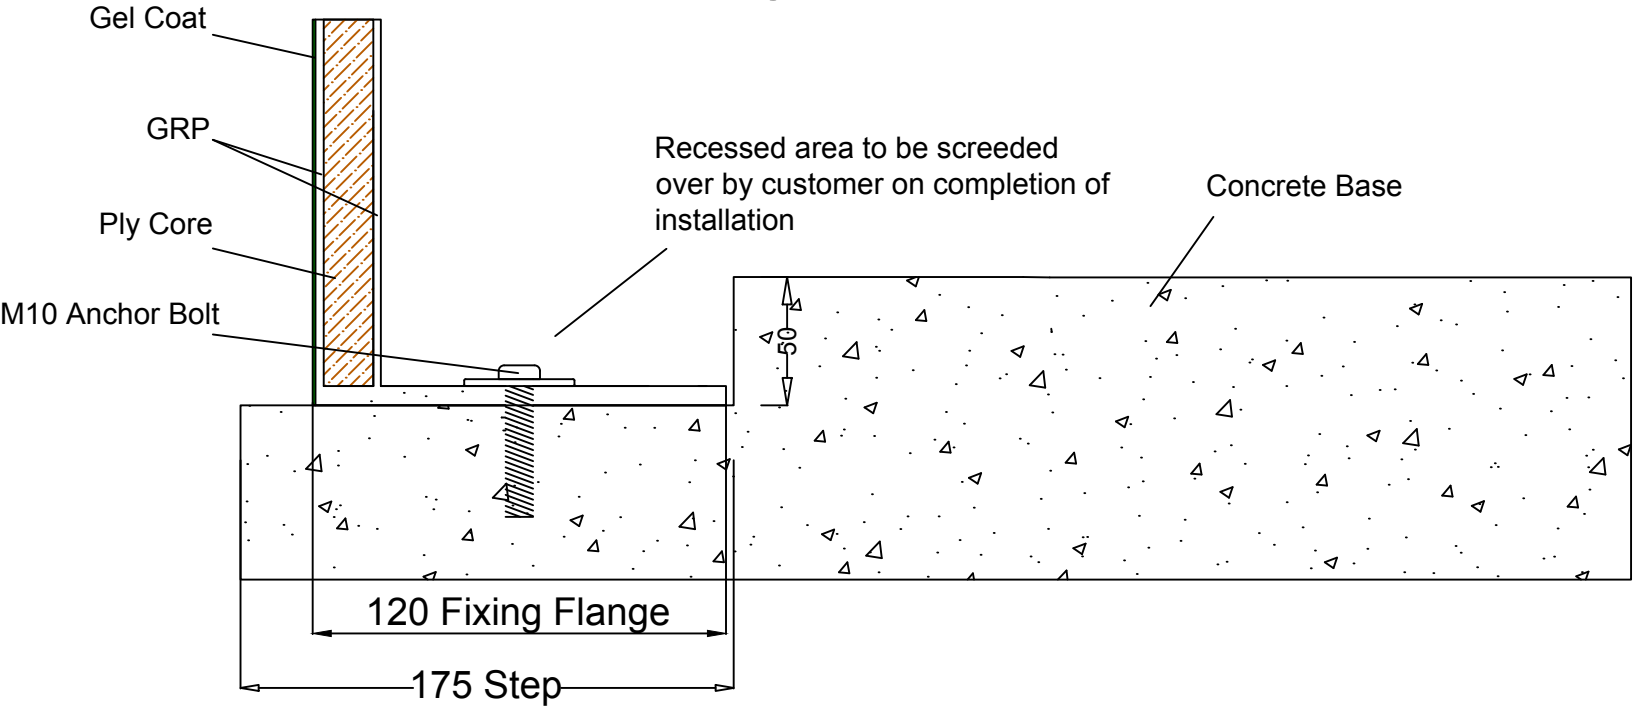

Adept GRP Cabinets Ltd
Tel: 01269 843355
Email: Sales@adeptgrp.co.uk
Unit 1, Burry Port Industrial Estate
Llanelli, Carmarthenshire, SA16 0NN

Company: ADEPT GRP Cabinets Ltd

Contact: Daniel Phillips

Scheme Title: VR5

Drawn:Liam Brown

Date: 20.06.23

Checked:

External Colour - BS or RAL

Construction: Single skin

Drawing No. VR5

Job No. VR5

Rev:

Approx. Weight = 42KG

"U" Value = 3.0 W/sq.m/degC