

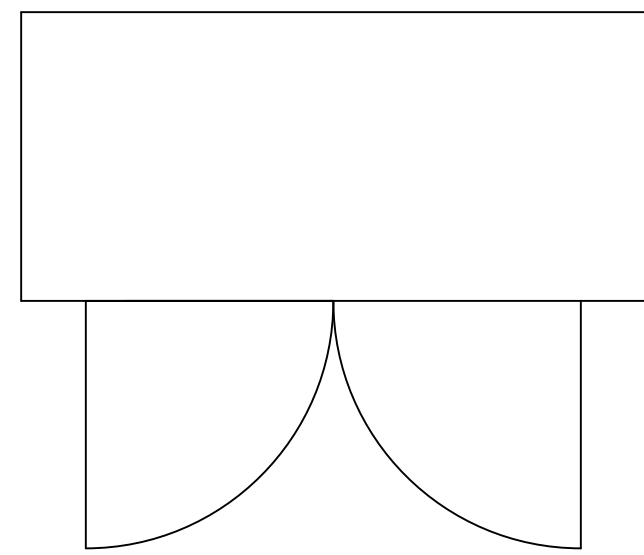
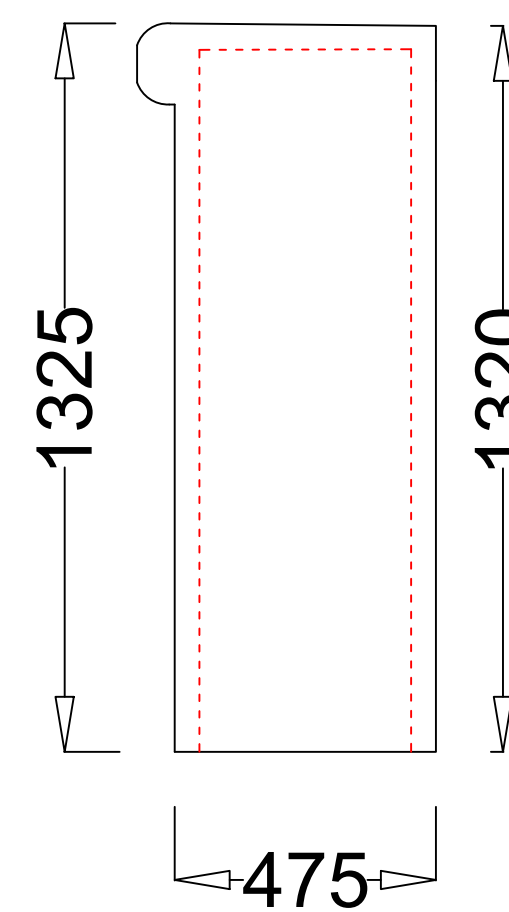
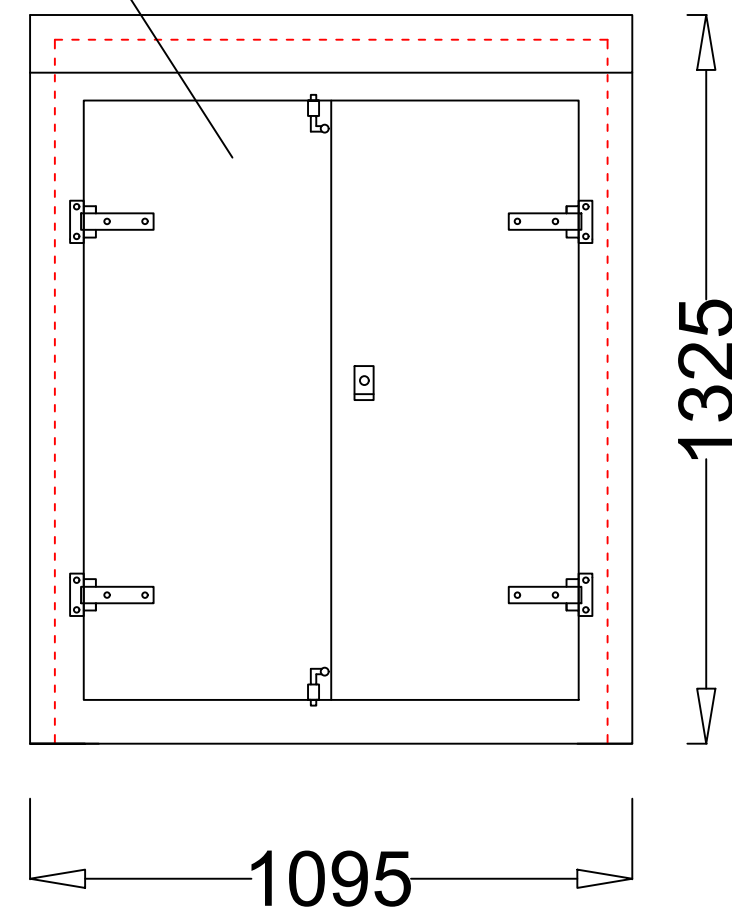


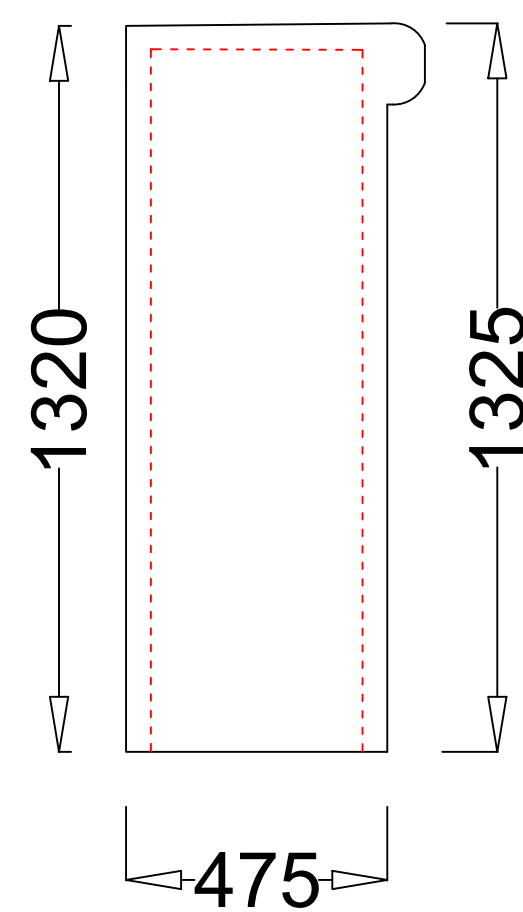


Clear Internal Dimensions - 1070mm x 350mm x 1.300mm

- 1No. Double door (900 mm W x 1090mm H Clear Opening)
- 4No. St/St Hinges
- 1No. Yale type Lock
- 2No. Shoot Bolts
- 1No. Compression Seal

920mm x 1070mm x 18mm Surface Treated Ply Backboard.



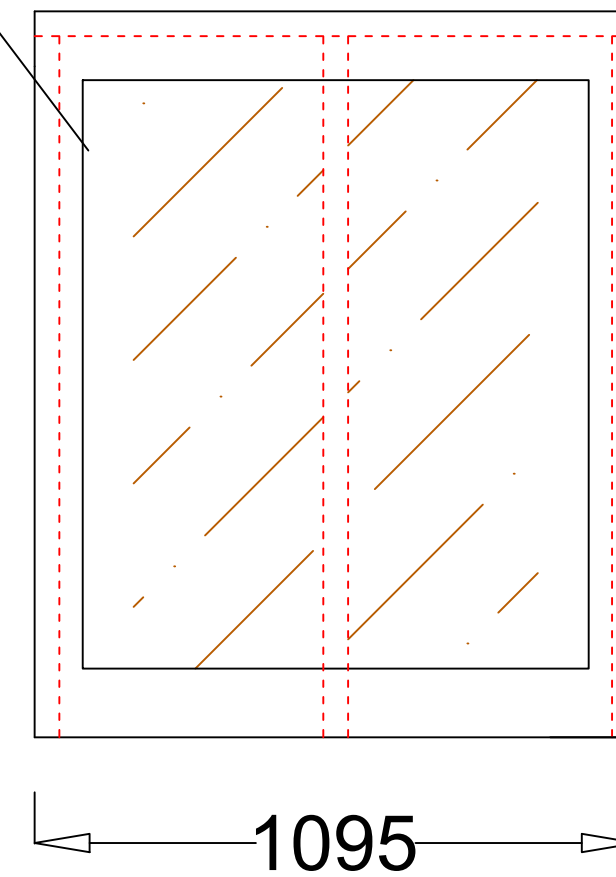


Recommended Base Fixing Detail Plan View

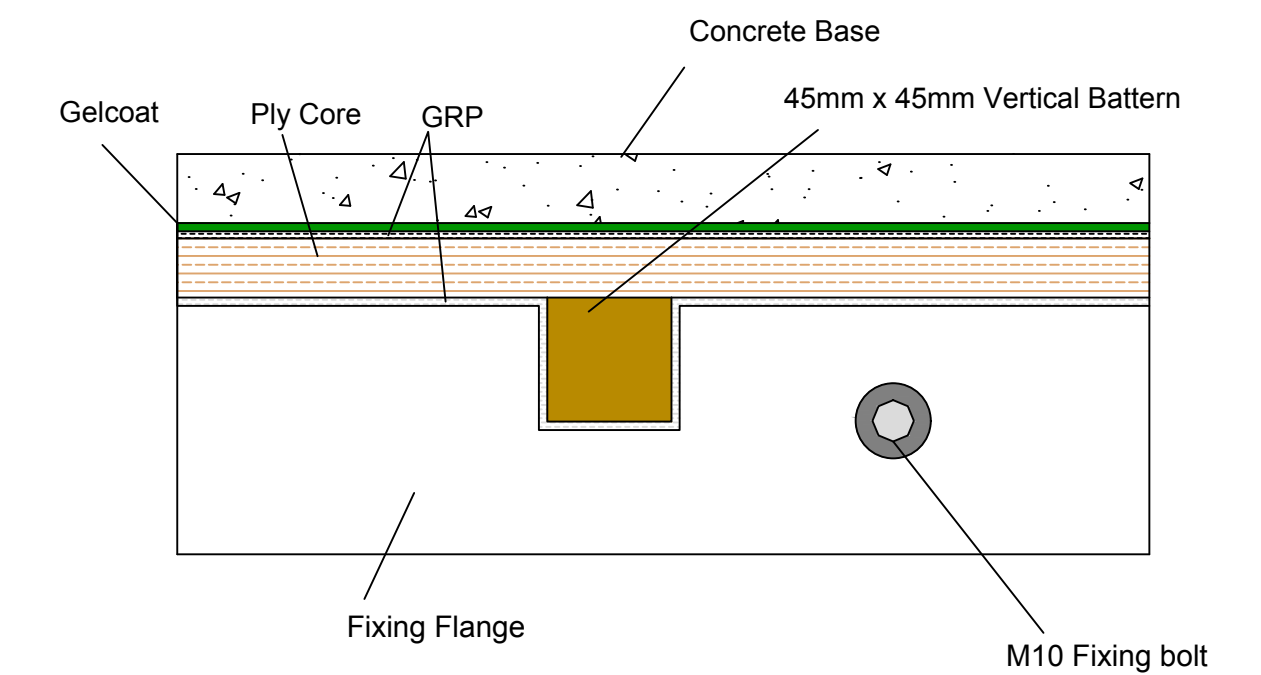


* Fixing Flange to be secured with M10 Bolts at no more than 1 meter Centres

Recommended Stepped Base Detail

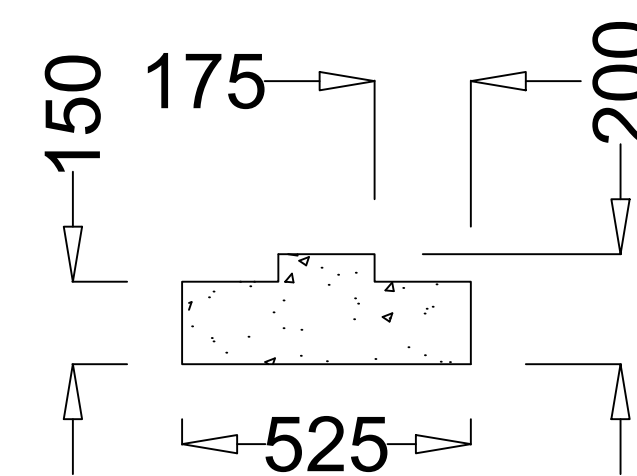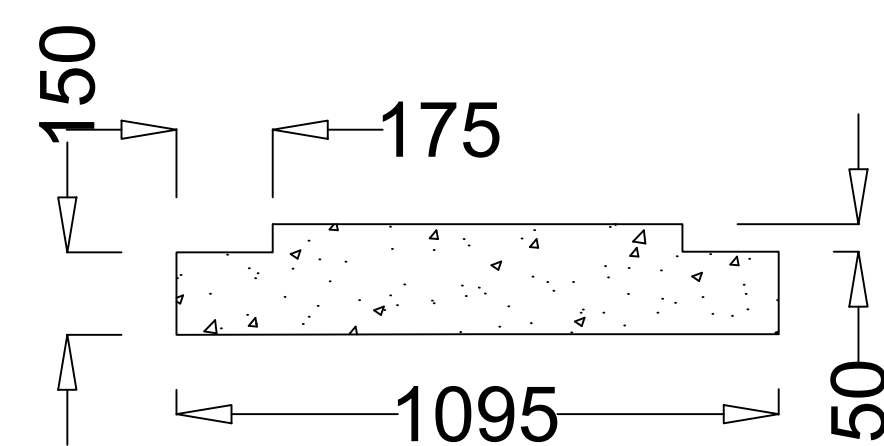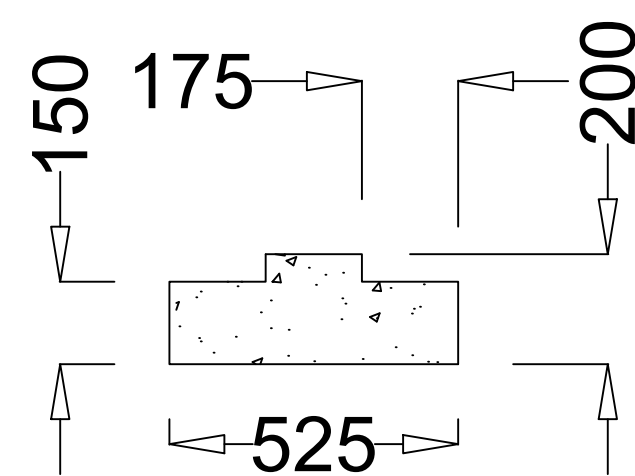

Base Fixing Cross Section

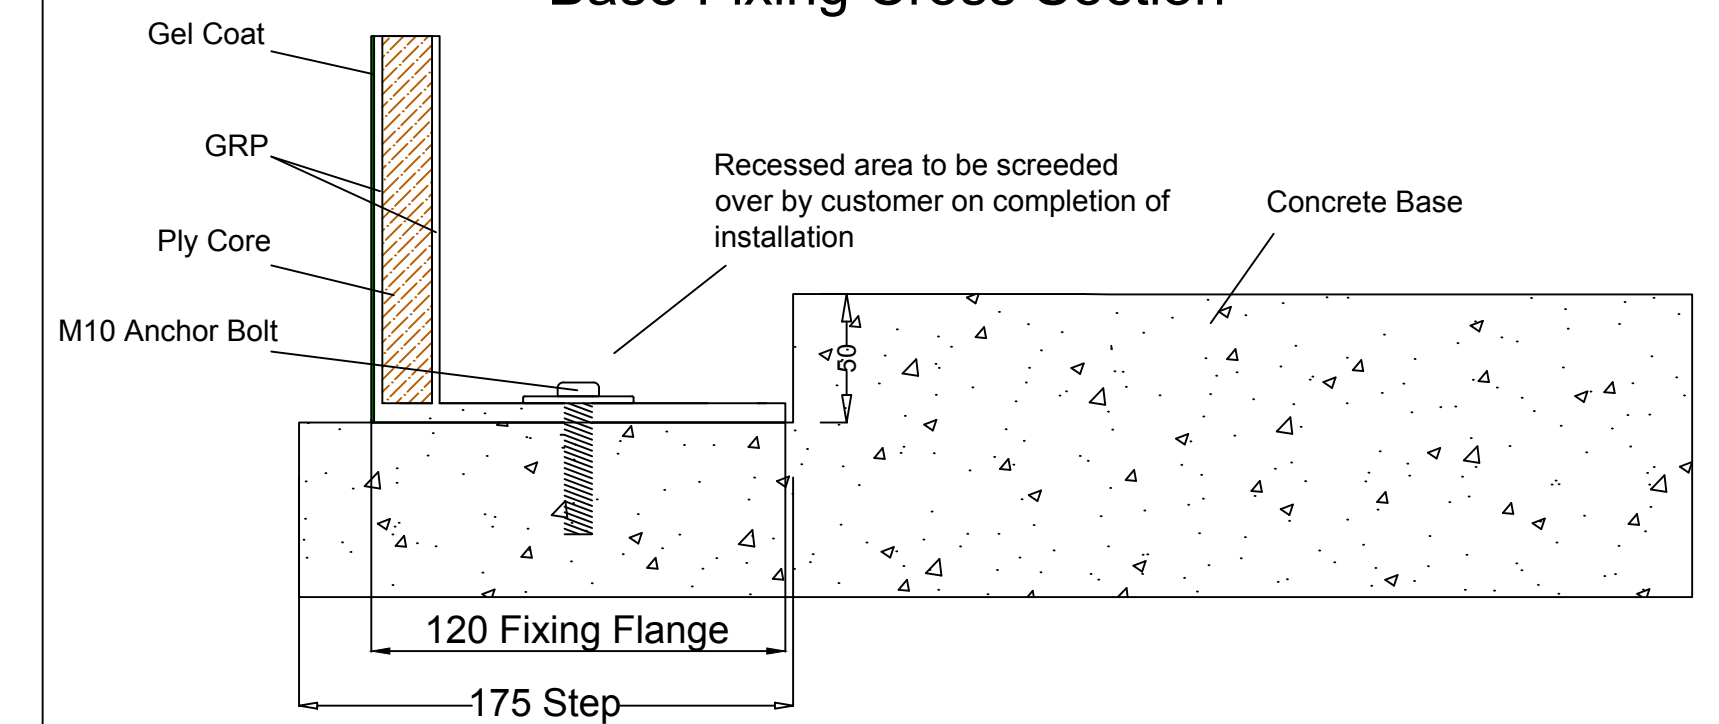

Adept GRP Cabinets Ltd

Tel: 01269 843355
Email: Sales@adeptgrp.co.uk
Unit 1, Burry Port Industrial Estate
Llanelli, Carmarthenshire, SA16 0NN

Company: ADEPT GRP Cabinets Ltd

Contact: Daniel Phillips

Scheme Title: VR6

Drawn:Liam Brown

Date: 20.06.23

Checked:

External Colour - BS or RAL

Approx. Weight = 53KG

"U" Value = 3.0 W/sq.m/degC

Construction: Single skin

Drawing No. VR6