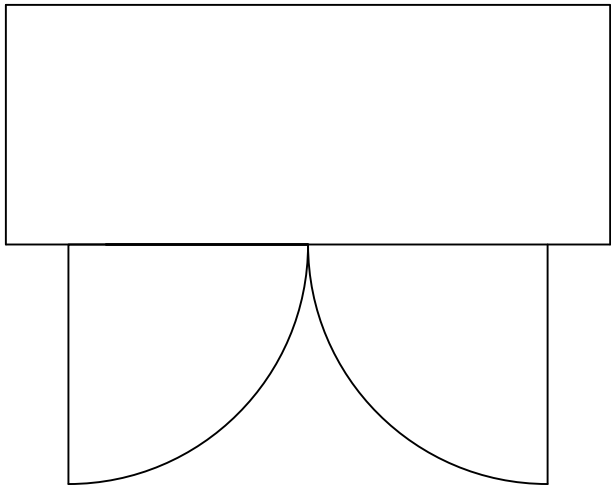
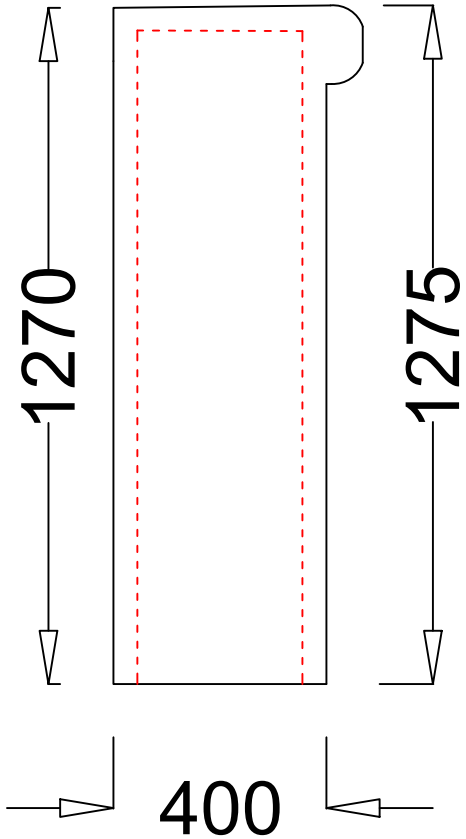
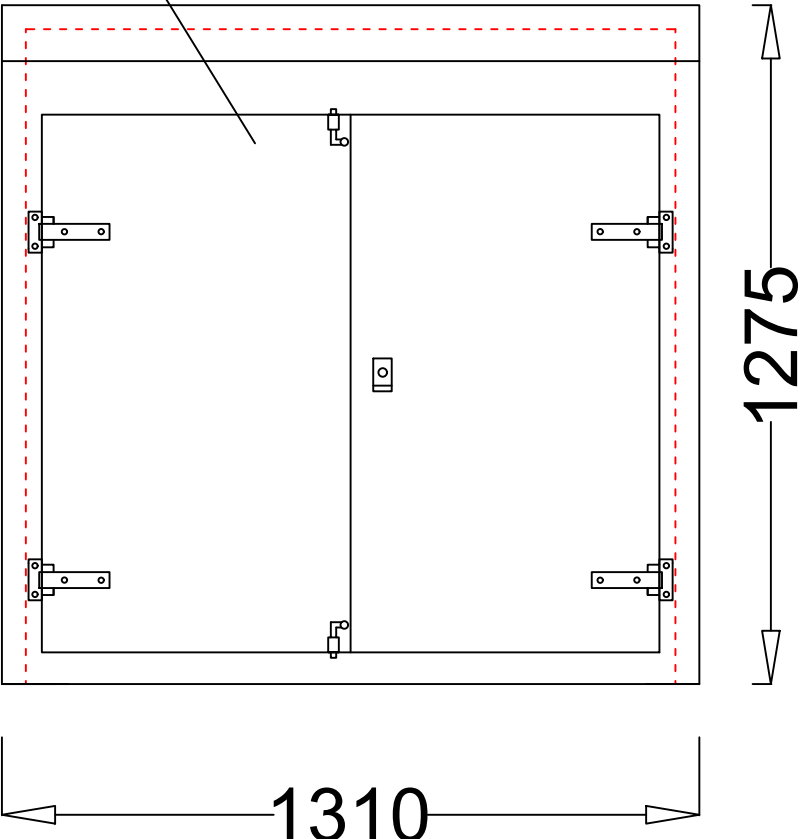
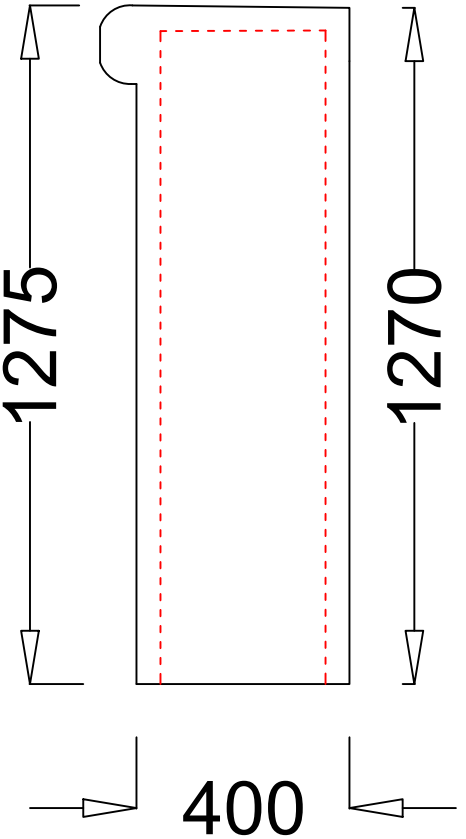
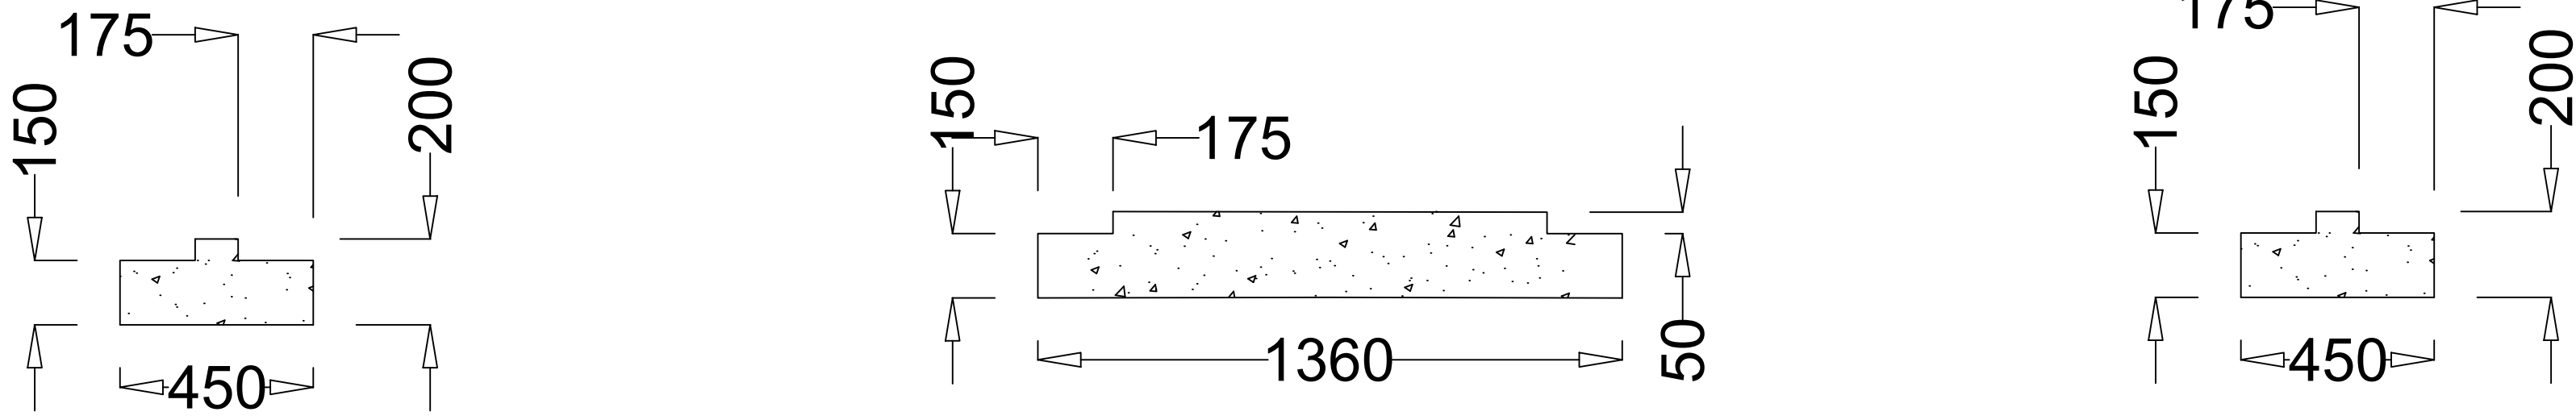
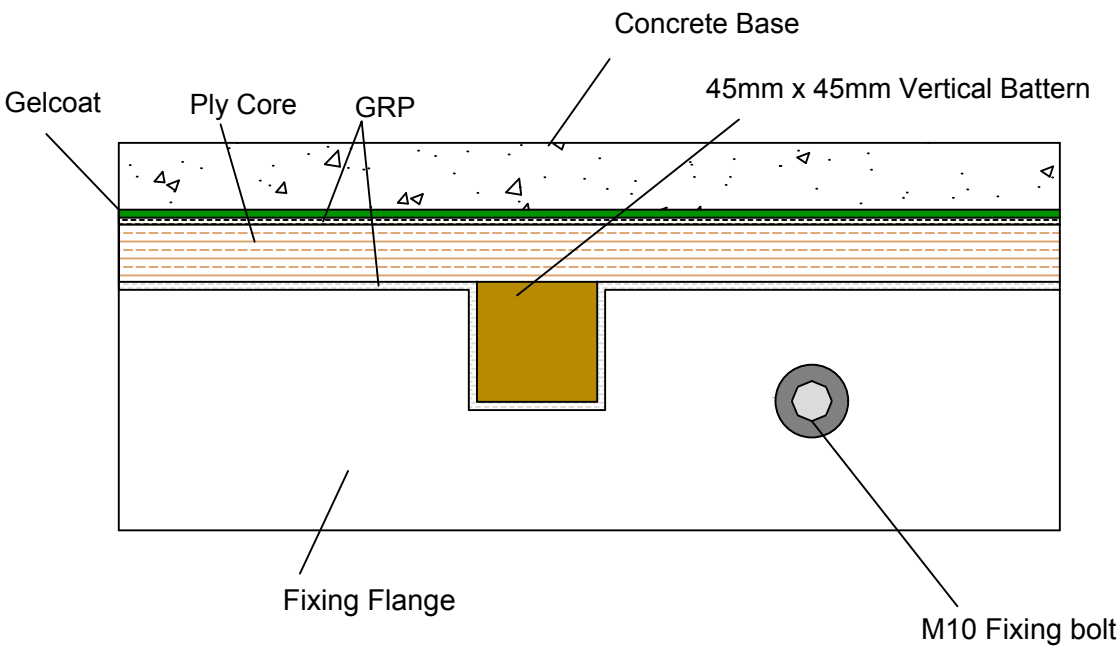
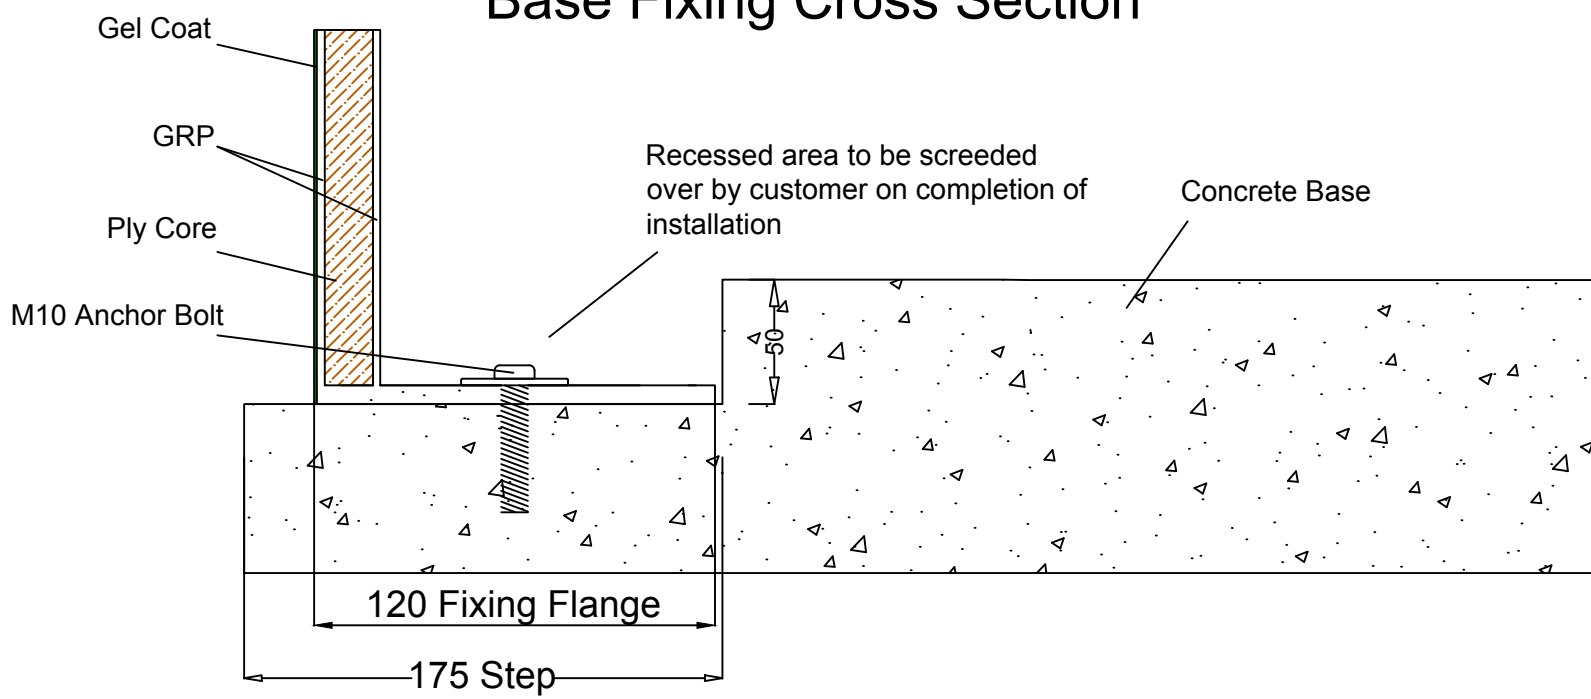


 920mm x 1170mm x 18mm Surface Treated Ply Backboard. Clear Internal Dimensions - 1300mm x 290mm x 1250mm 1No. Double door (1160 mm W x 1010mm H Clear Opening) 4No. St/St Hinges 1No. Yale type Lock 2No. Shoot Bolts 1No. Compression Seal   				
Recommended Stepped Base Detail 			Recommended Base Fixing Detail Plan View  * Fixing Flange to be secured with M10 Bolts at no more than 1 meter Centres	
			 Adept GRP Cabinets Ltd Tel: 01269 843355 Email: Sales@adeptgrp.co.uk Unit 1, Burry Port Industrial Estate Llanelli, Carmarthenshire, SA16 0NN Company: ADEPT GRP Cabinets Ltd Contact: Daniel Phillips Scheme Title: VR8 Drawn:Liam Brown Date: 20.06.23 Checked: External Colour - BS or RAL Approx. Weight = 55KG "U" Value = 3.0 W/sq.m/degC Construction: Single skin Drawing No. VR8	